

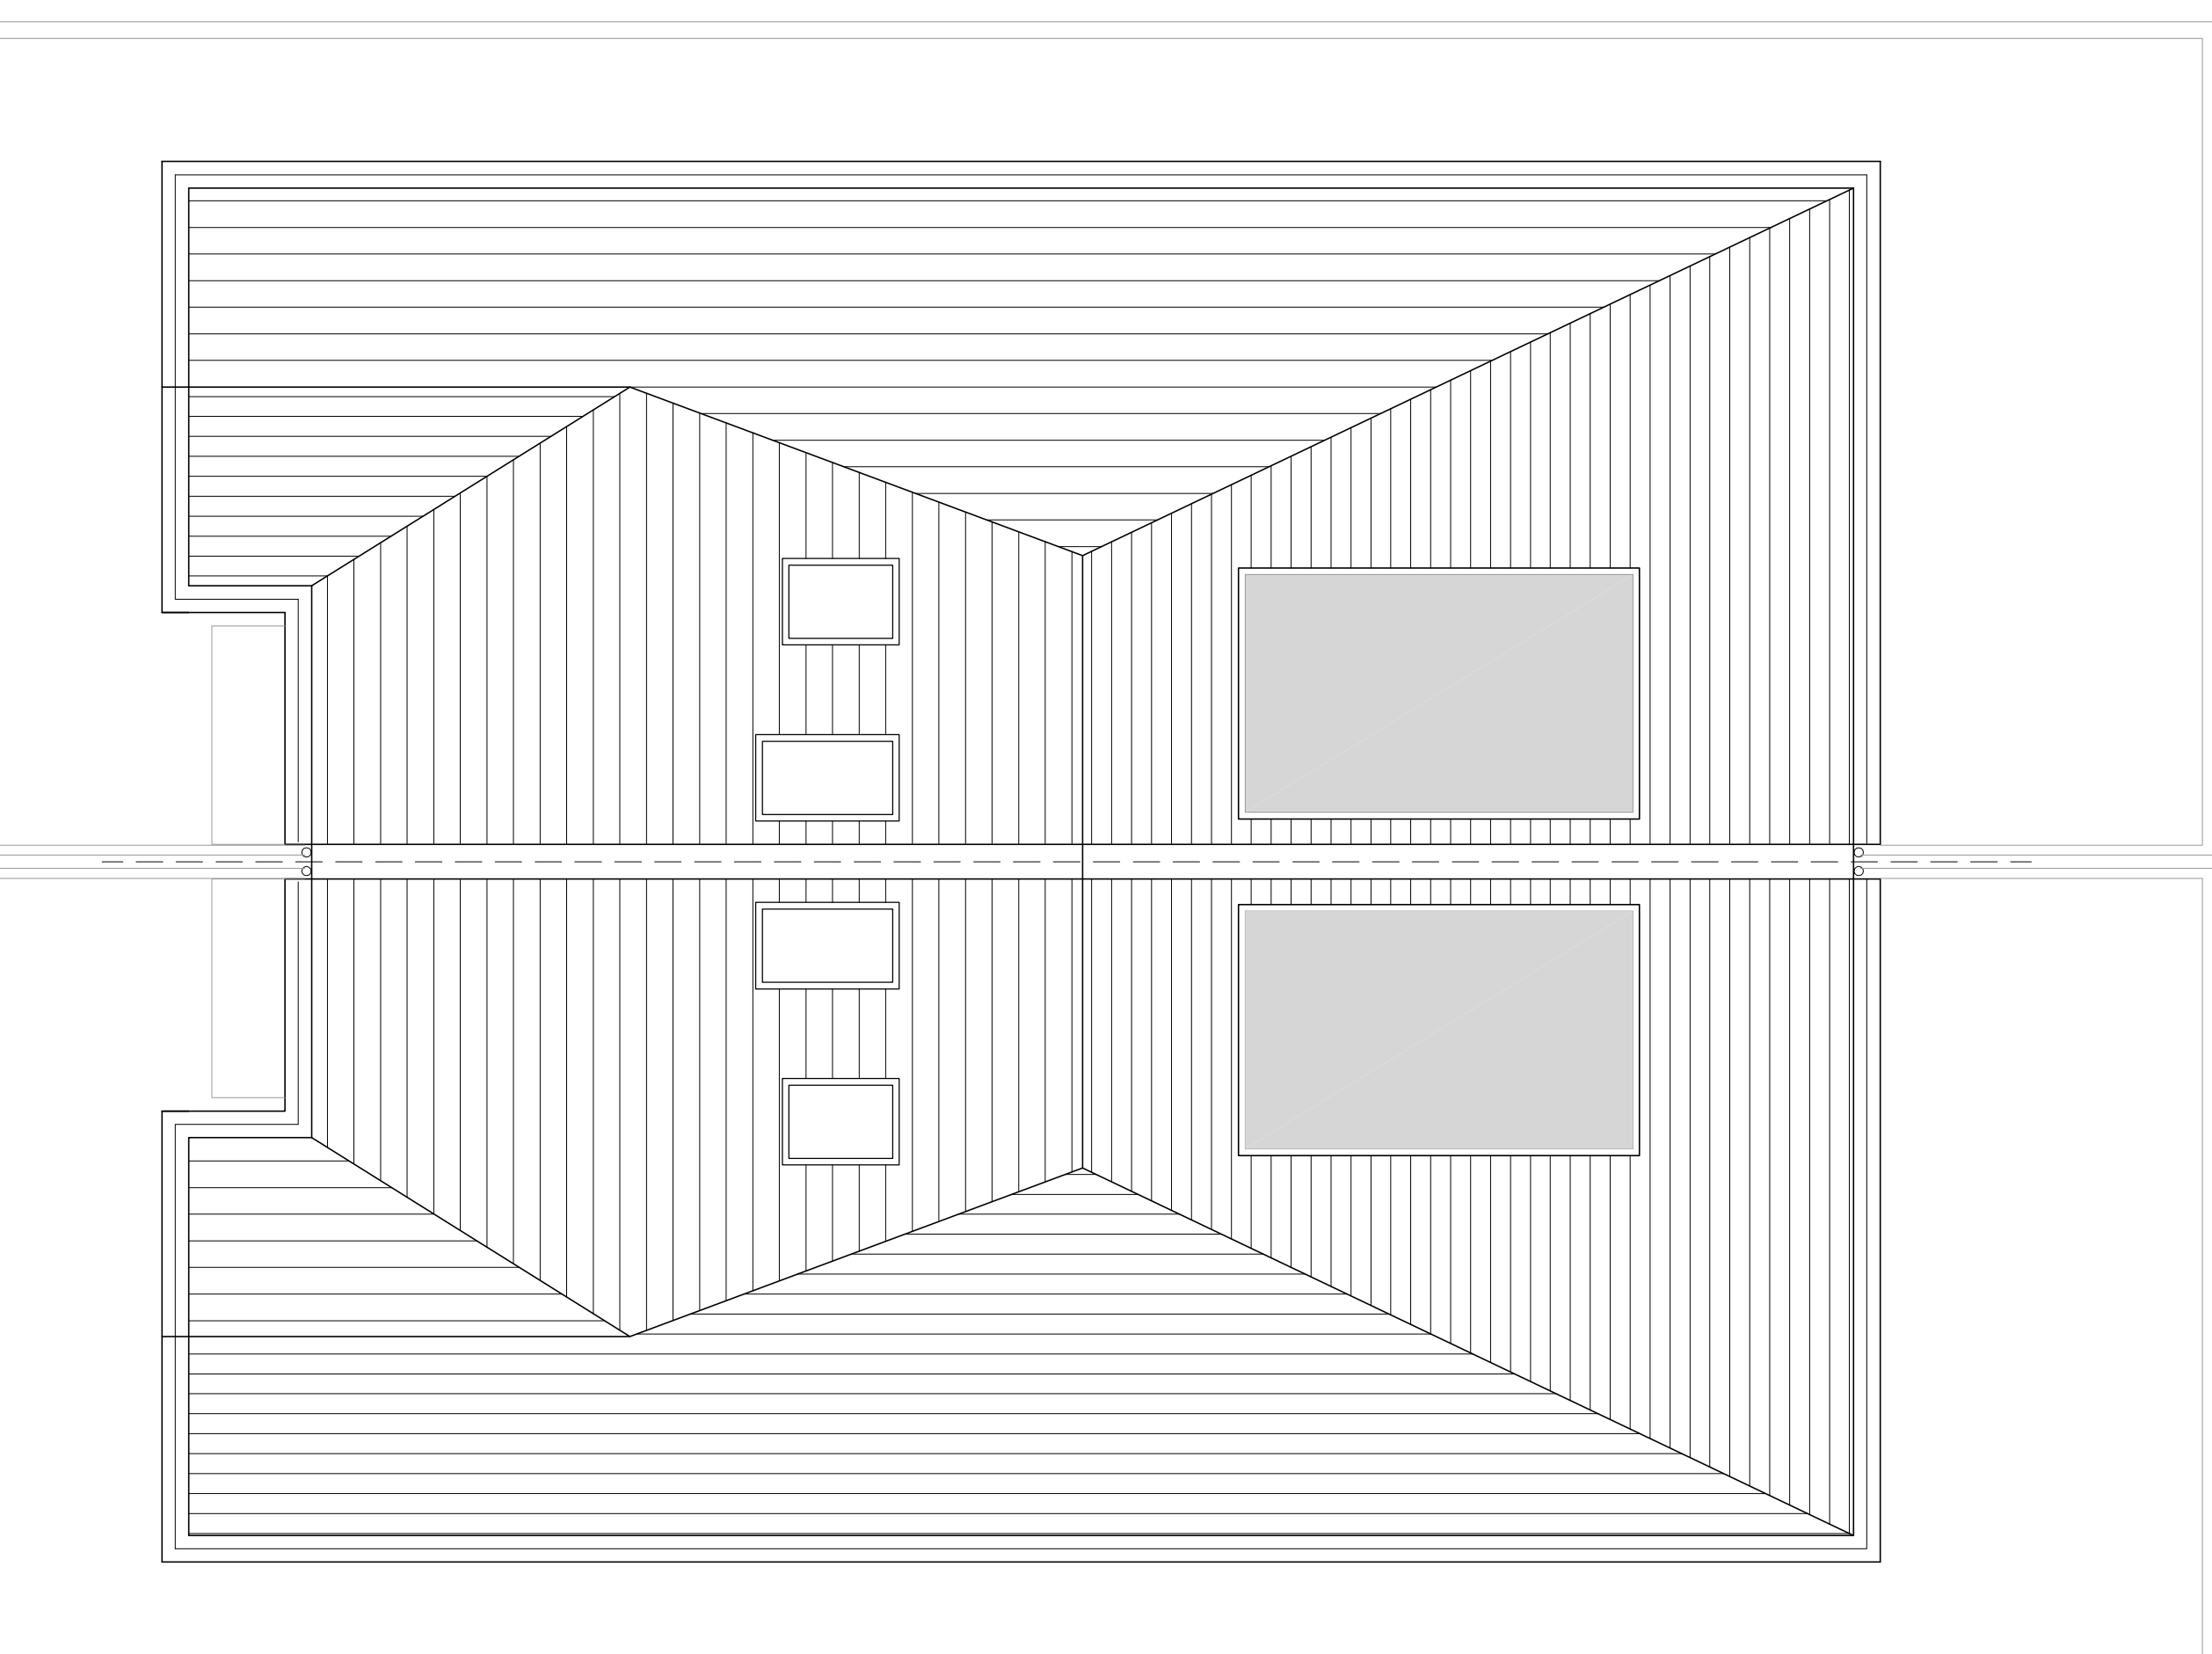


Notes

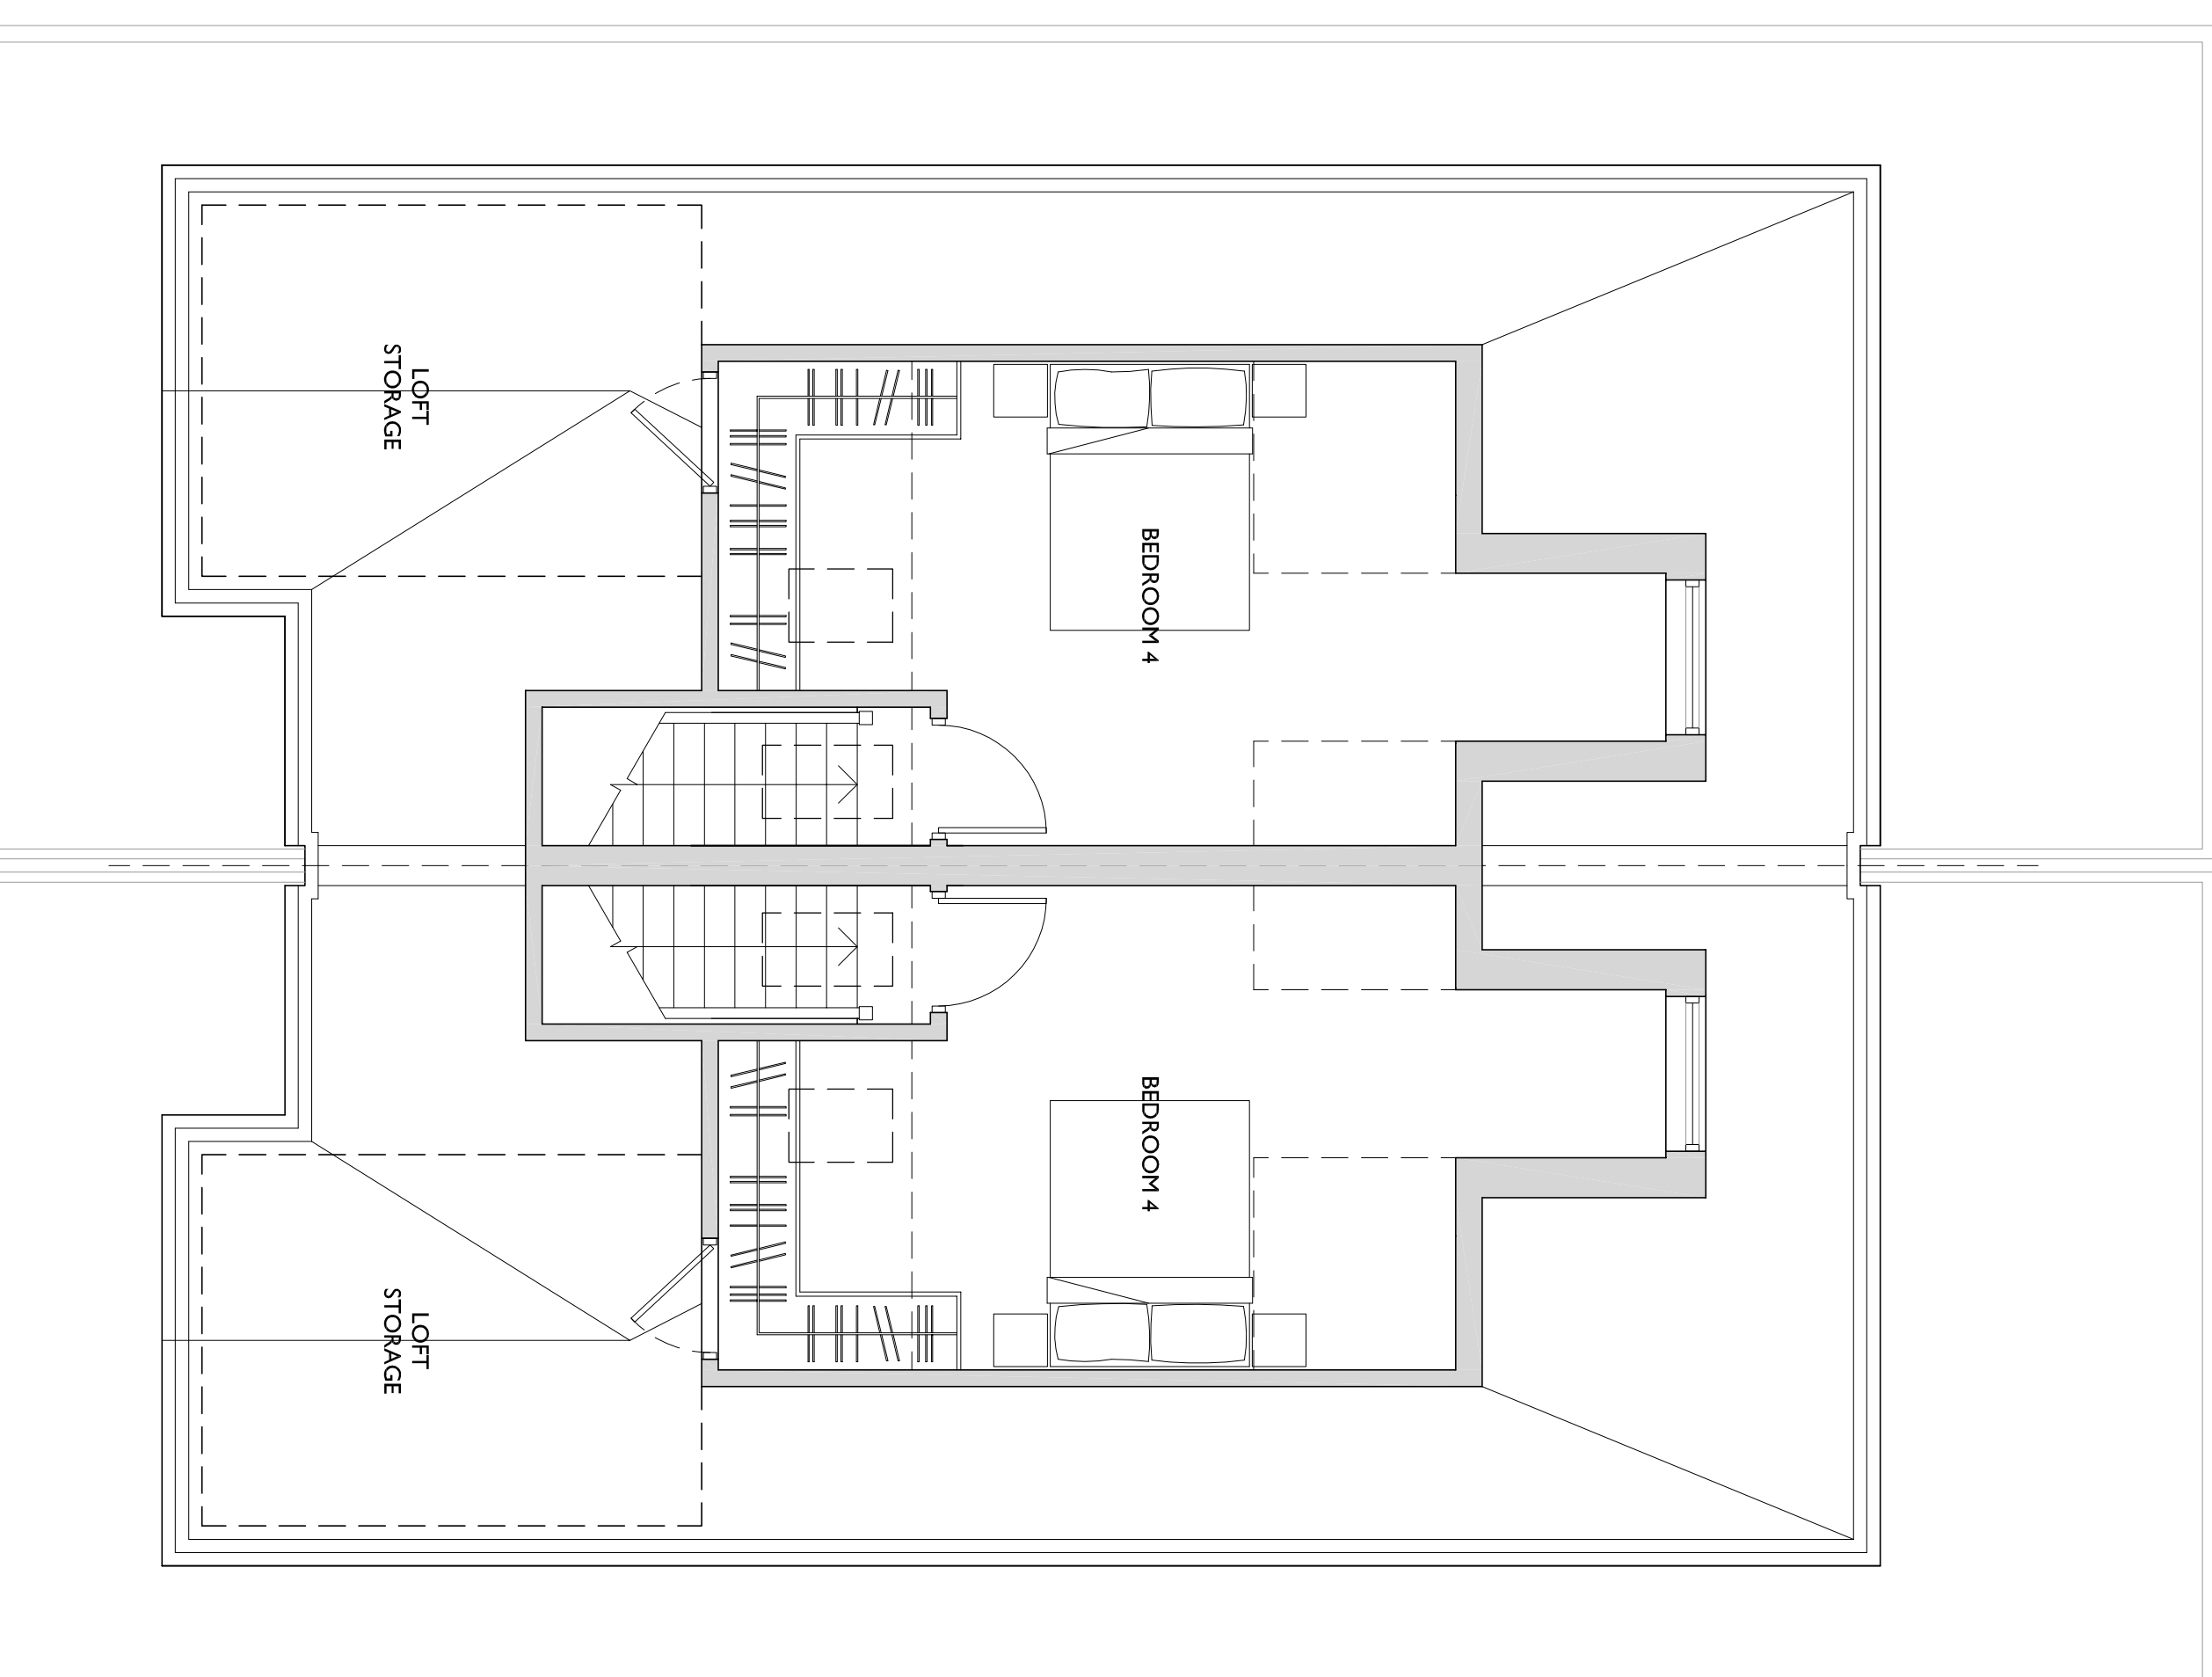

A 0515 ADDITION OF 2 NO. ROOF LIGHTS AMV
APPLICATION FOR DETAILED
PLANNING CONSENT

REVISION

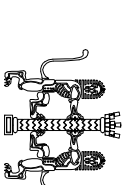


Liam Russell Architects
architecture and development

The Practice, 2, Bond Street, Regent Square, London, W1S 2LX, UK
Tel: +44 (0)20 7493 2222 Fax: +44 (0)20 7493 2223
Liam Russell Architects Ltd registered in England and Wales 07588516

JOB	CHECKED
ROSE HILL COUNTRY STORE ROSE HILL UCKFIELD TN22 5UH	LEA DRAWN PJT
CLIENT HELIX HOMES	DATE 01.15

SCALE	SCALE
DRAWING PROPOSED SECOND FLOOR & ROOF PLANS	1:50 @ A1 1:100 @ A3 REVISION A
NUMBER	1222PA410

+02 PROPOSED SECOND FLOOR PLAN - scale 1:50 at A1

 

+RP PROPOSED ROOF PLAN - scale 1:50 at A1

