



Only figured dimensions are to be used. All dimensions to be checked on site.
Please note: Refer to 'type' of drawing below: planning drawings should only be treated as such.


Notes

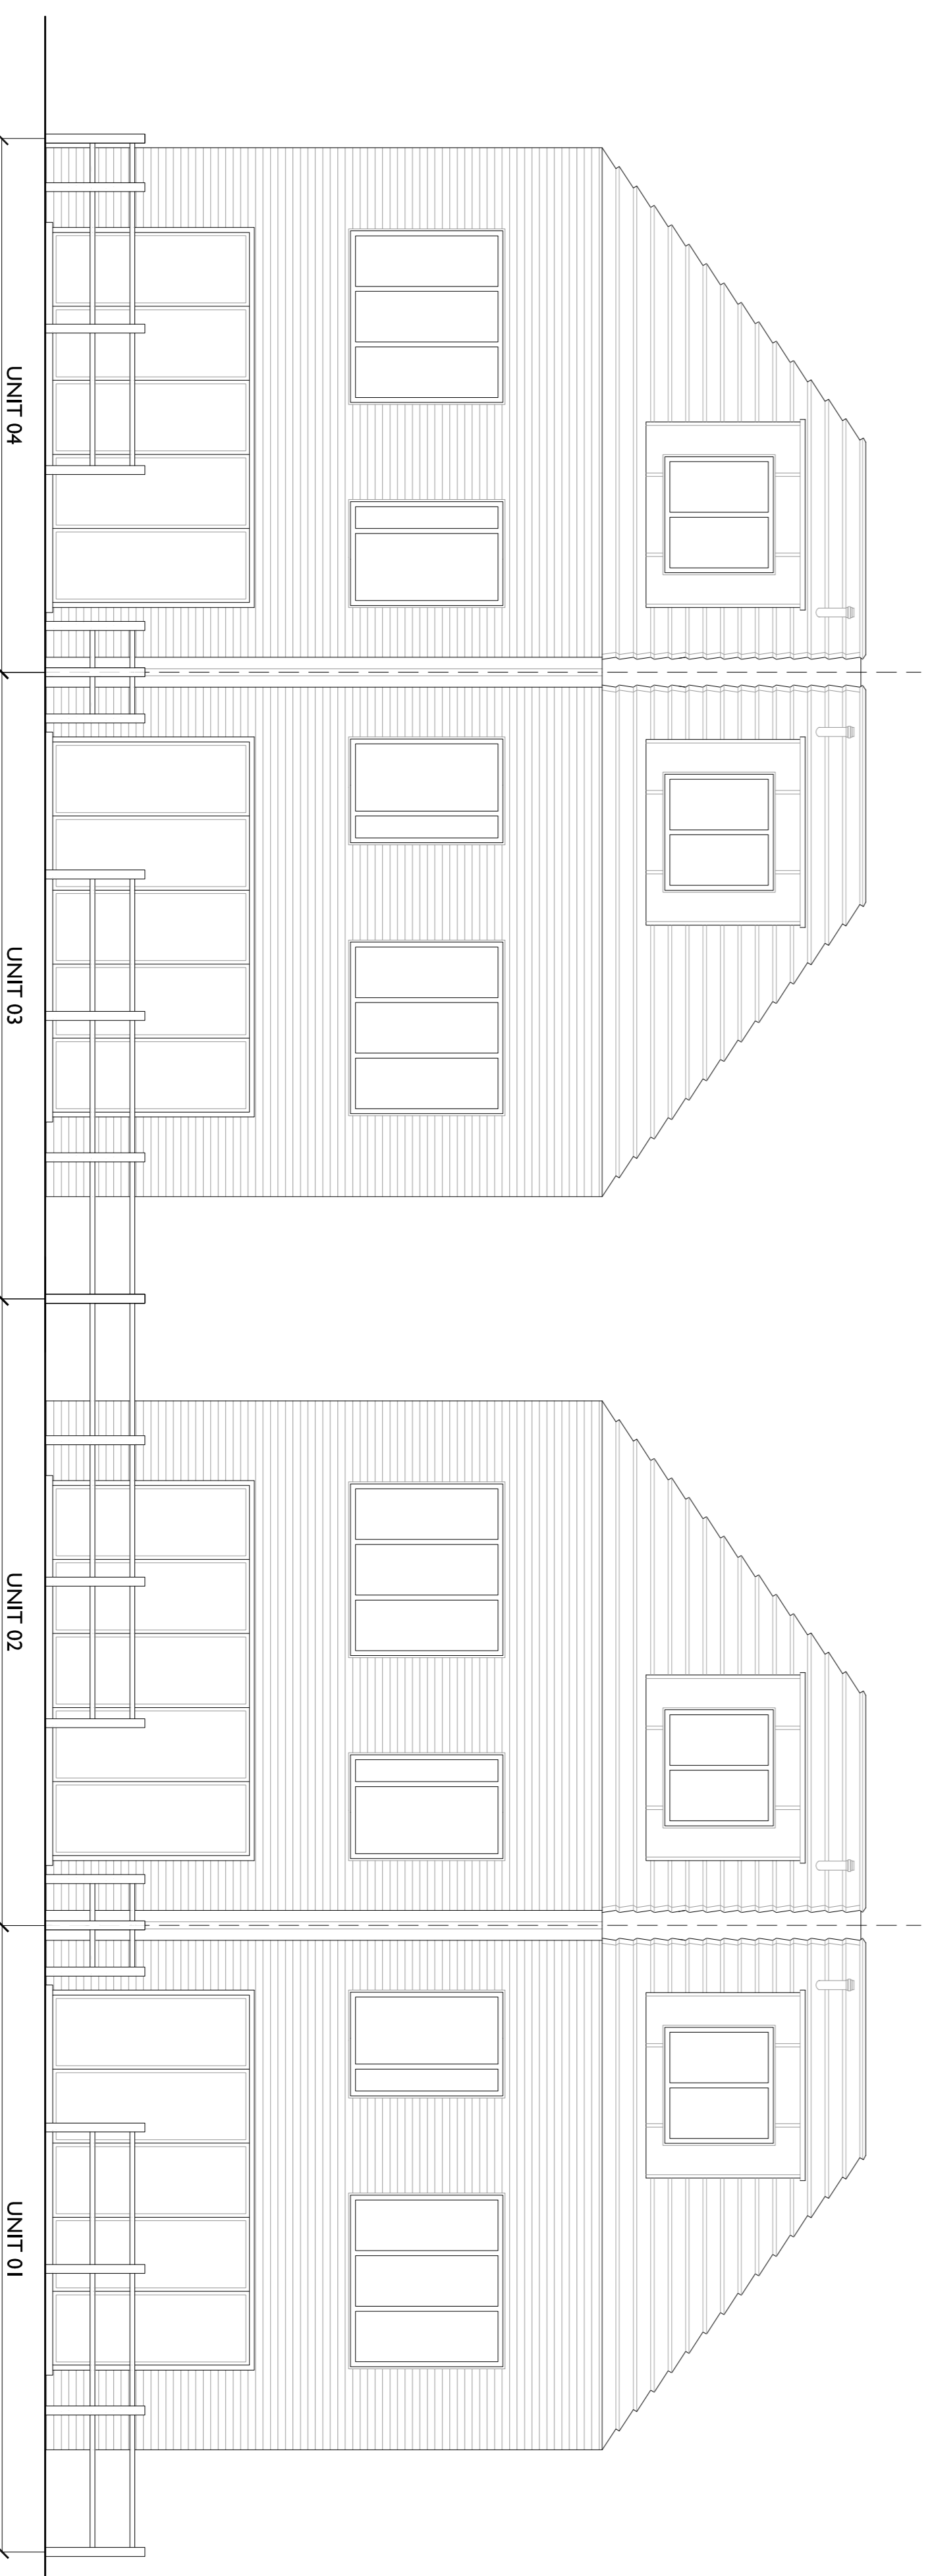

+EL PROPOSED SOUTH EAST ELEVATION - scale 1:50 at A1

 


+EL PROPOSED NORTH WEST ELEVATION - scale 1:50 at A1

 

A 05.15 ADDITION OF 3M6 ROOF LIGHTS TO FRONT ELEVATION OF EACH DWELLING AW

APPLICATION FOR DETAILED PLANNING FOR CONSENT

REVISION

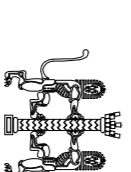

Liam Russell Architects

architecture and development

The studio, 2 Bond Street, Regent Square, Glasgow G2 3EX, UK
Tel: 0141 221 1111 Fax: 0141 221 1112
Liam Russell Architects Ltd registered in England and Wales 07388316

JOB	CHECKED
ROSE HILL COUNTRY STORE	LEA
ROSE HILL COUNTRY STORE	
UCKFIELD	
TN 22 5UH	DATE
	01.15
CLIENT	
HELIX HOMES	

SCALE	SCALE
1:50 @ A1	1:50 @ A1
1:100 @ A3	1:100 @ A3

DRAWING	REVISION
PROPOSED ELEVATIONS	A
NUMBER	1222PA-011

DO NOT SCALE FROM THIS DRAWING. THIS DRAWING IS COPYRIGHT ©