



- OBSCURED GLAZING TO DORMER CHEEK WINDOW
- STANDING SEAM ZINC CLADDING TO DORMER CHEEKS
- FLB MULTI BRICK FORMING EXTRUDED FORM AND CHIMNEY
- STANDING SEAM ZINC CLADDING TO DORMER CHEEKS
- ALL WINDOWS AND DOORS TO BE DARK ALUMINIUM FRAMED

+EL NORTH AND SOUTH ELEVATION - scale 1:50

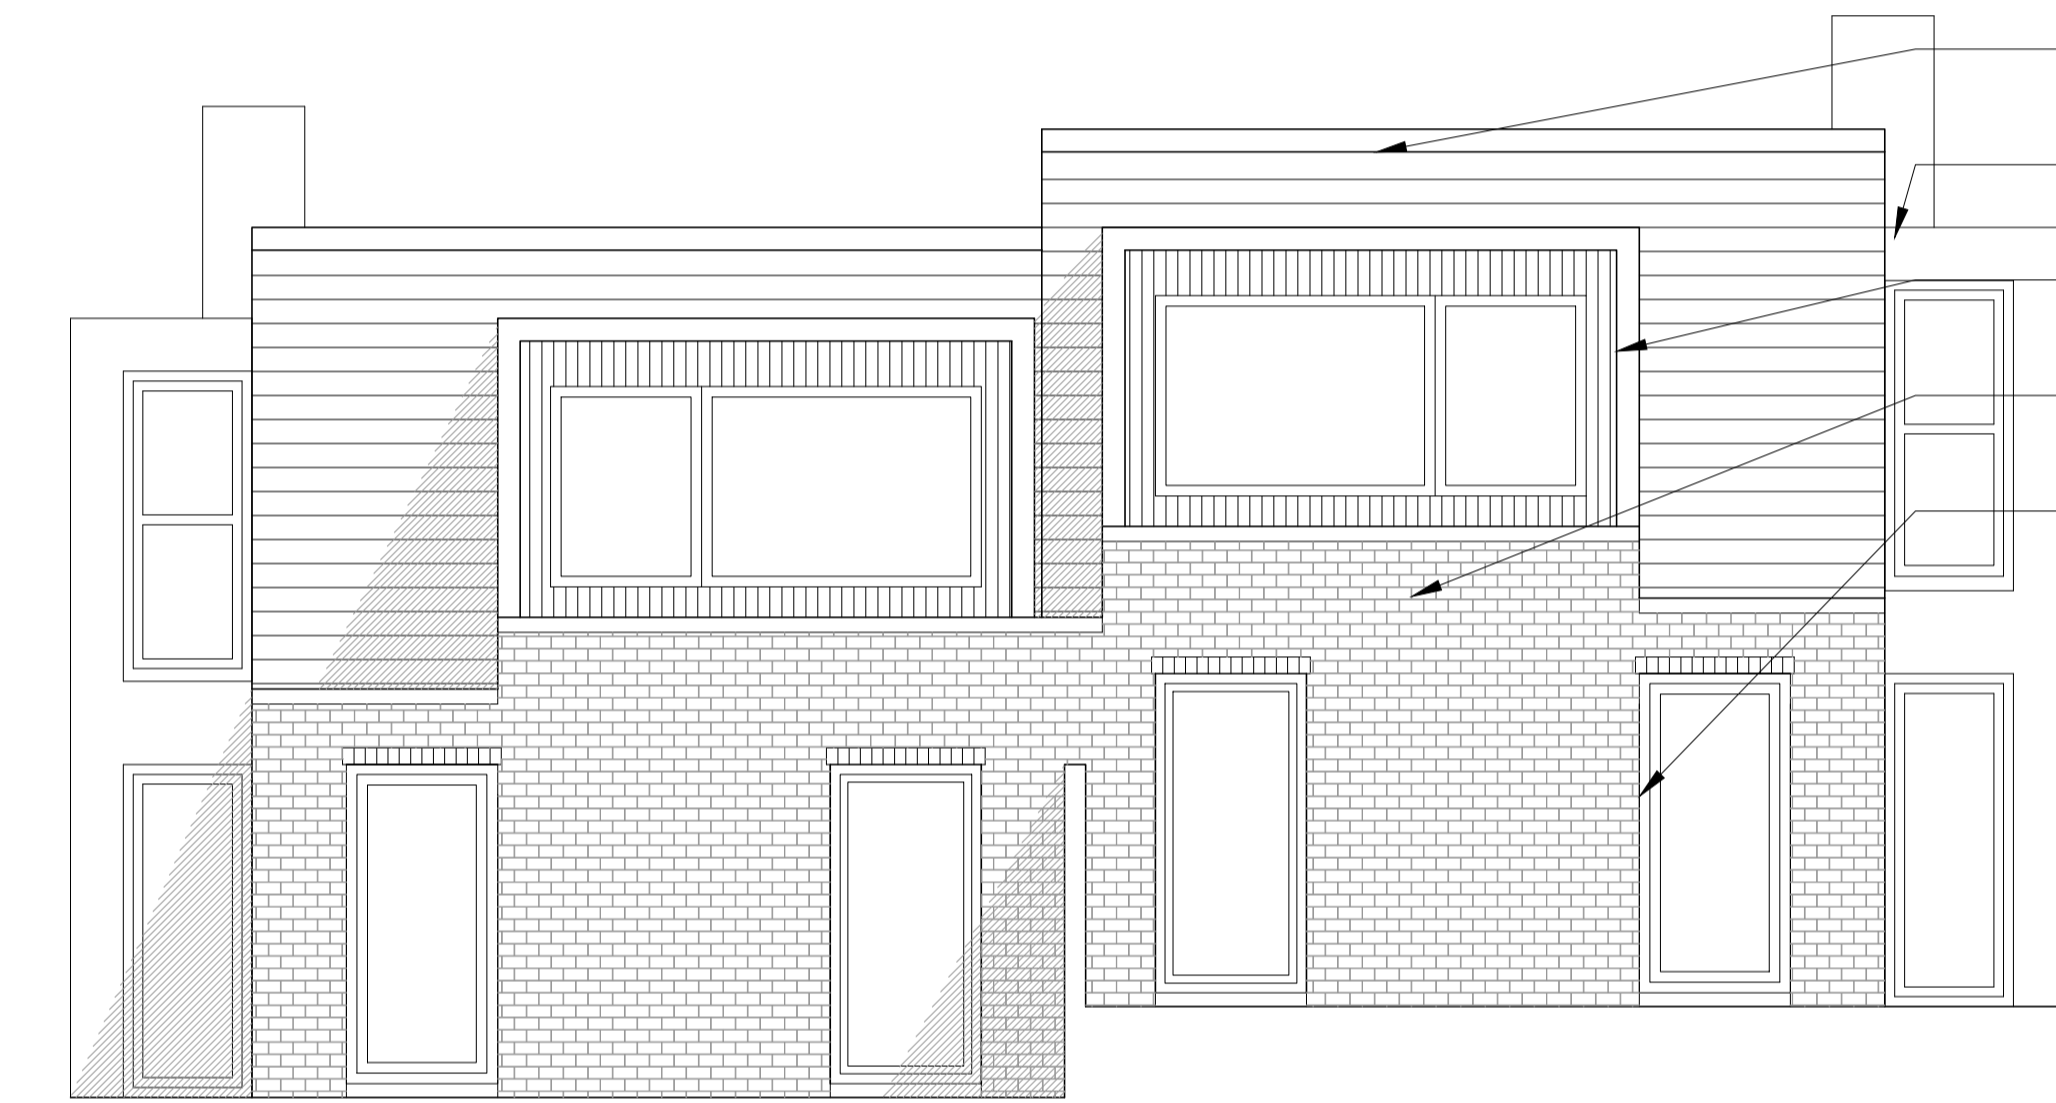


- RECLAIMED TILES TO MATCH STREET SCENE
- UP AND OVER GLAZING TO EXTRUDED FORM
- DORMER WINDOW SET INTO ZINC FRAME
- FLB MULTI BRICK FORMING EXTRUDED FORM AND CHIMNEY
- ALL WINDOWS AND DOORS TO BE DARK ALUMINIUM FRAMED

+EL EAST ELEVATION - scale 1:50

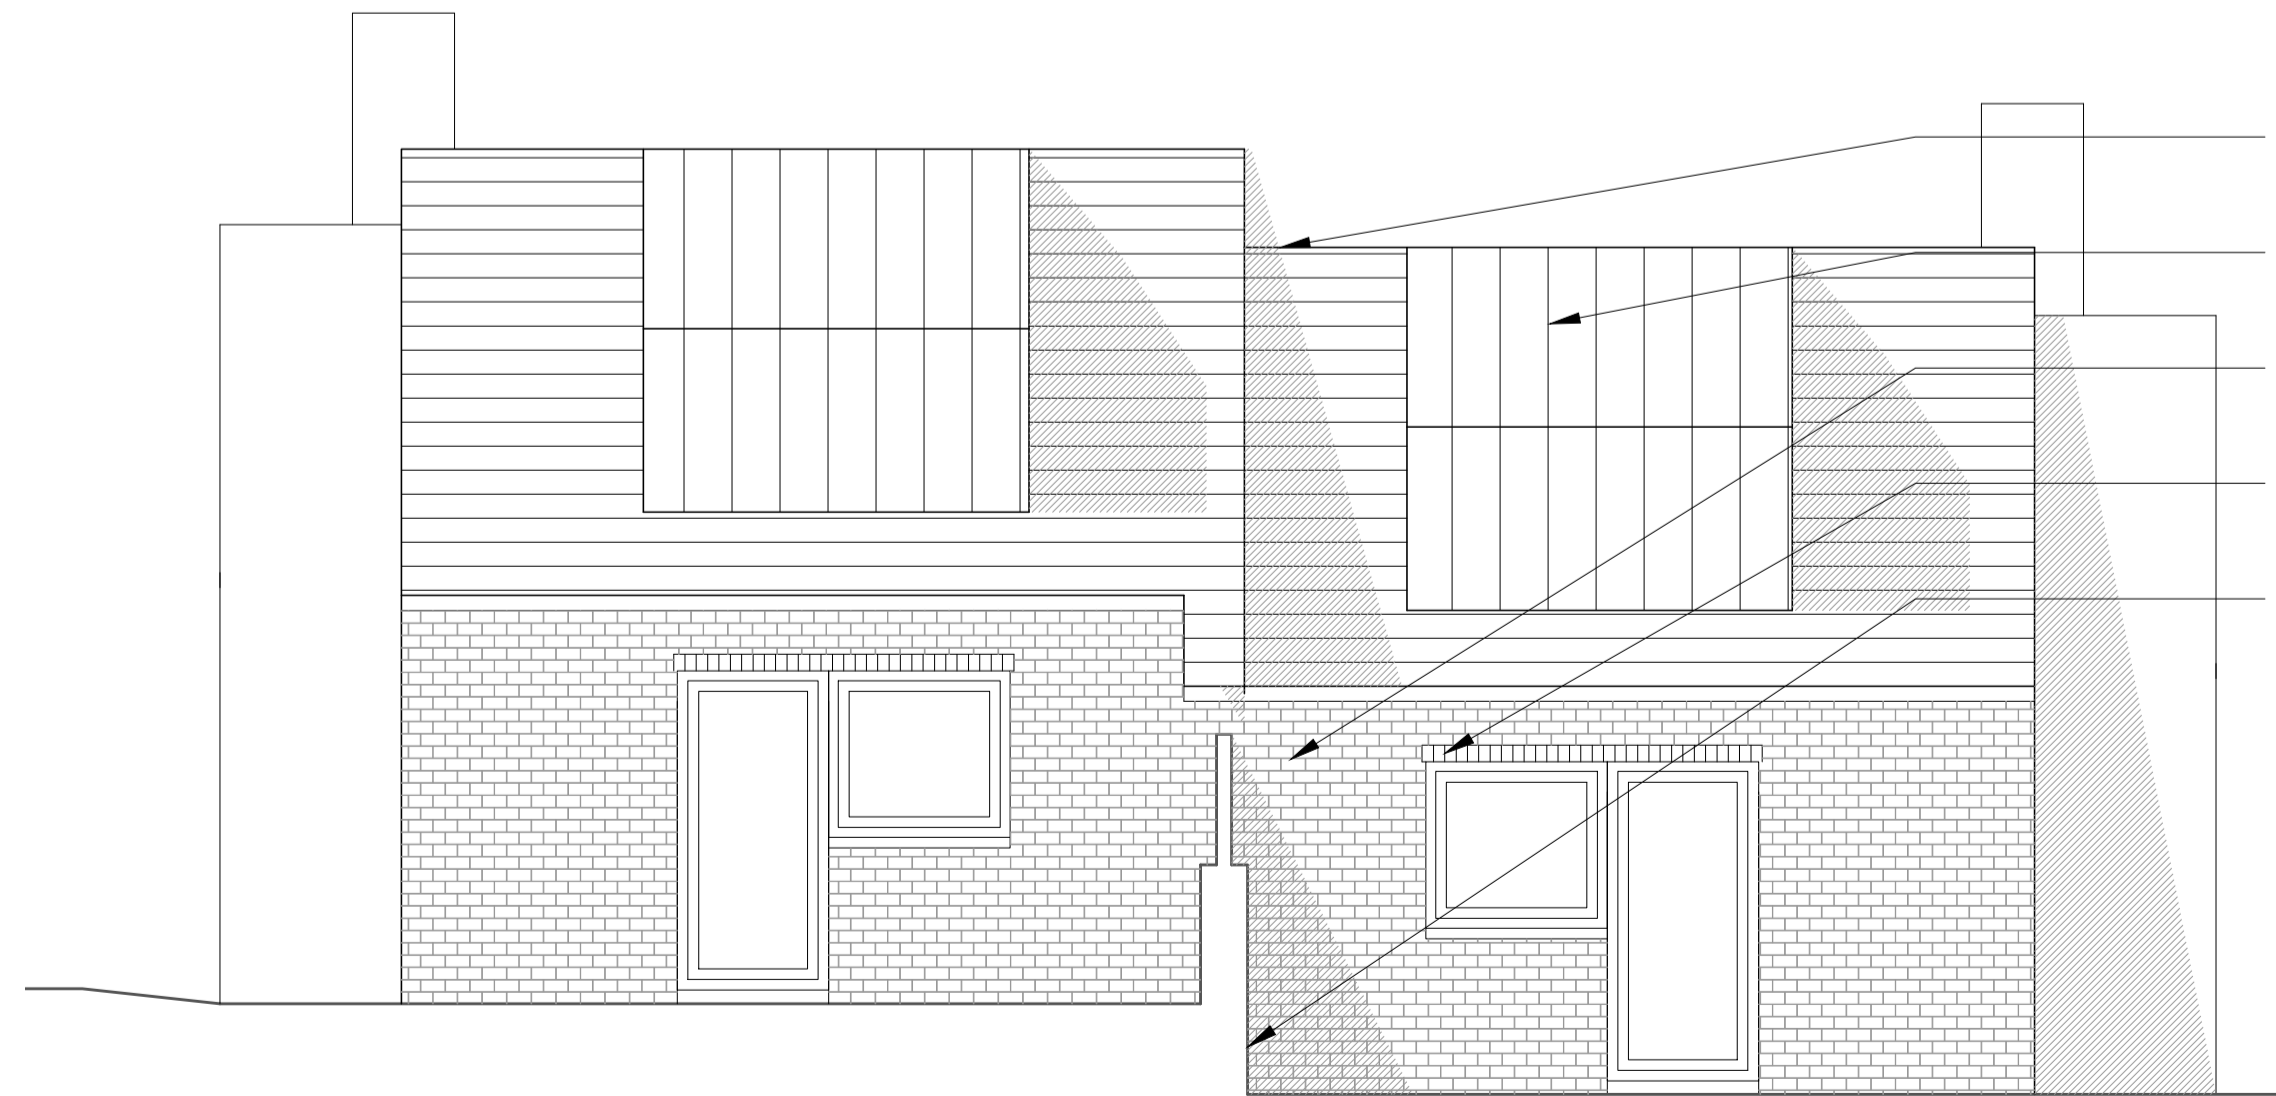

- RECLAIMED TILES TO MATCH STREET SCENE
- STANDING SEAM ZINC CLADDING TO DORMER CHEEKS
- FLB MULTI BRICK FORMING EXTRUDED FORM AND CHIMNEY
- ALL WINDOWS AND DOORS TO BE DARK ALUMINIUM FRAMED
- LEVEL CHANGE TO STEP HOUSING INTO SITES TOPOGRAPHY

+EL WEST ELEVATION - scale 1:50

 

RECLAIMED TILES



STANDING SEAM ZINC CLADDING



FLB MULTI BRICK



OAK CLADDING


Only figured dimensions are to be used. All dimensions to be checked on site.

Please note: Refer to 'type' of drawing below; planning drawings should only be treated as such.

Notes




+OP ORIENTATION PLAN - scale N/A

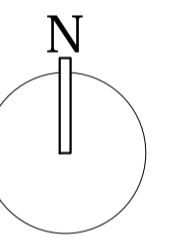

APPLICATION FOR DETAILED PLANNING CONSENT

REVISION

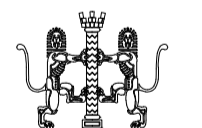

Liam Russell Architects
architecture and development

The Studios, 3 Broad Reach Mews, Ropetuckle, Shoreham by Sea, West Sussex, BN43 5EY, UK
+44 (0)1645 180 3474 / +44(0)1645 180 3475 www.liamrussellarchitects.com
Liam Russell Architects Ltd registered in England and Wales 04758636

JOB	CHECKED
LAND ADJACENT TO FAIRFAX, PROSPECT ROAD, HEATHFIELD, TN2 8EN	LRA
CLIENT	DRAWN
ANDREW MOXOM	LRA
	DATE
	04.16
	SCALE
	1:50 @ A1 1:100 @ A3
DRAWING	REVISION
PROPOSED ELEVATIONS - DETAILED	
	NUMBER
	1363-PA-017

DO NOT SCALE FROM THE DRAWING THE GRAPHIC COMPUTER