



OPEN FIELD

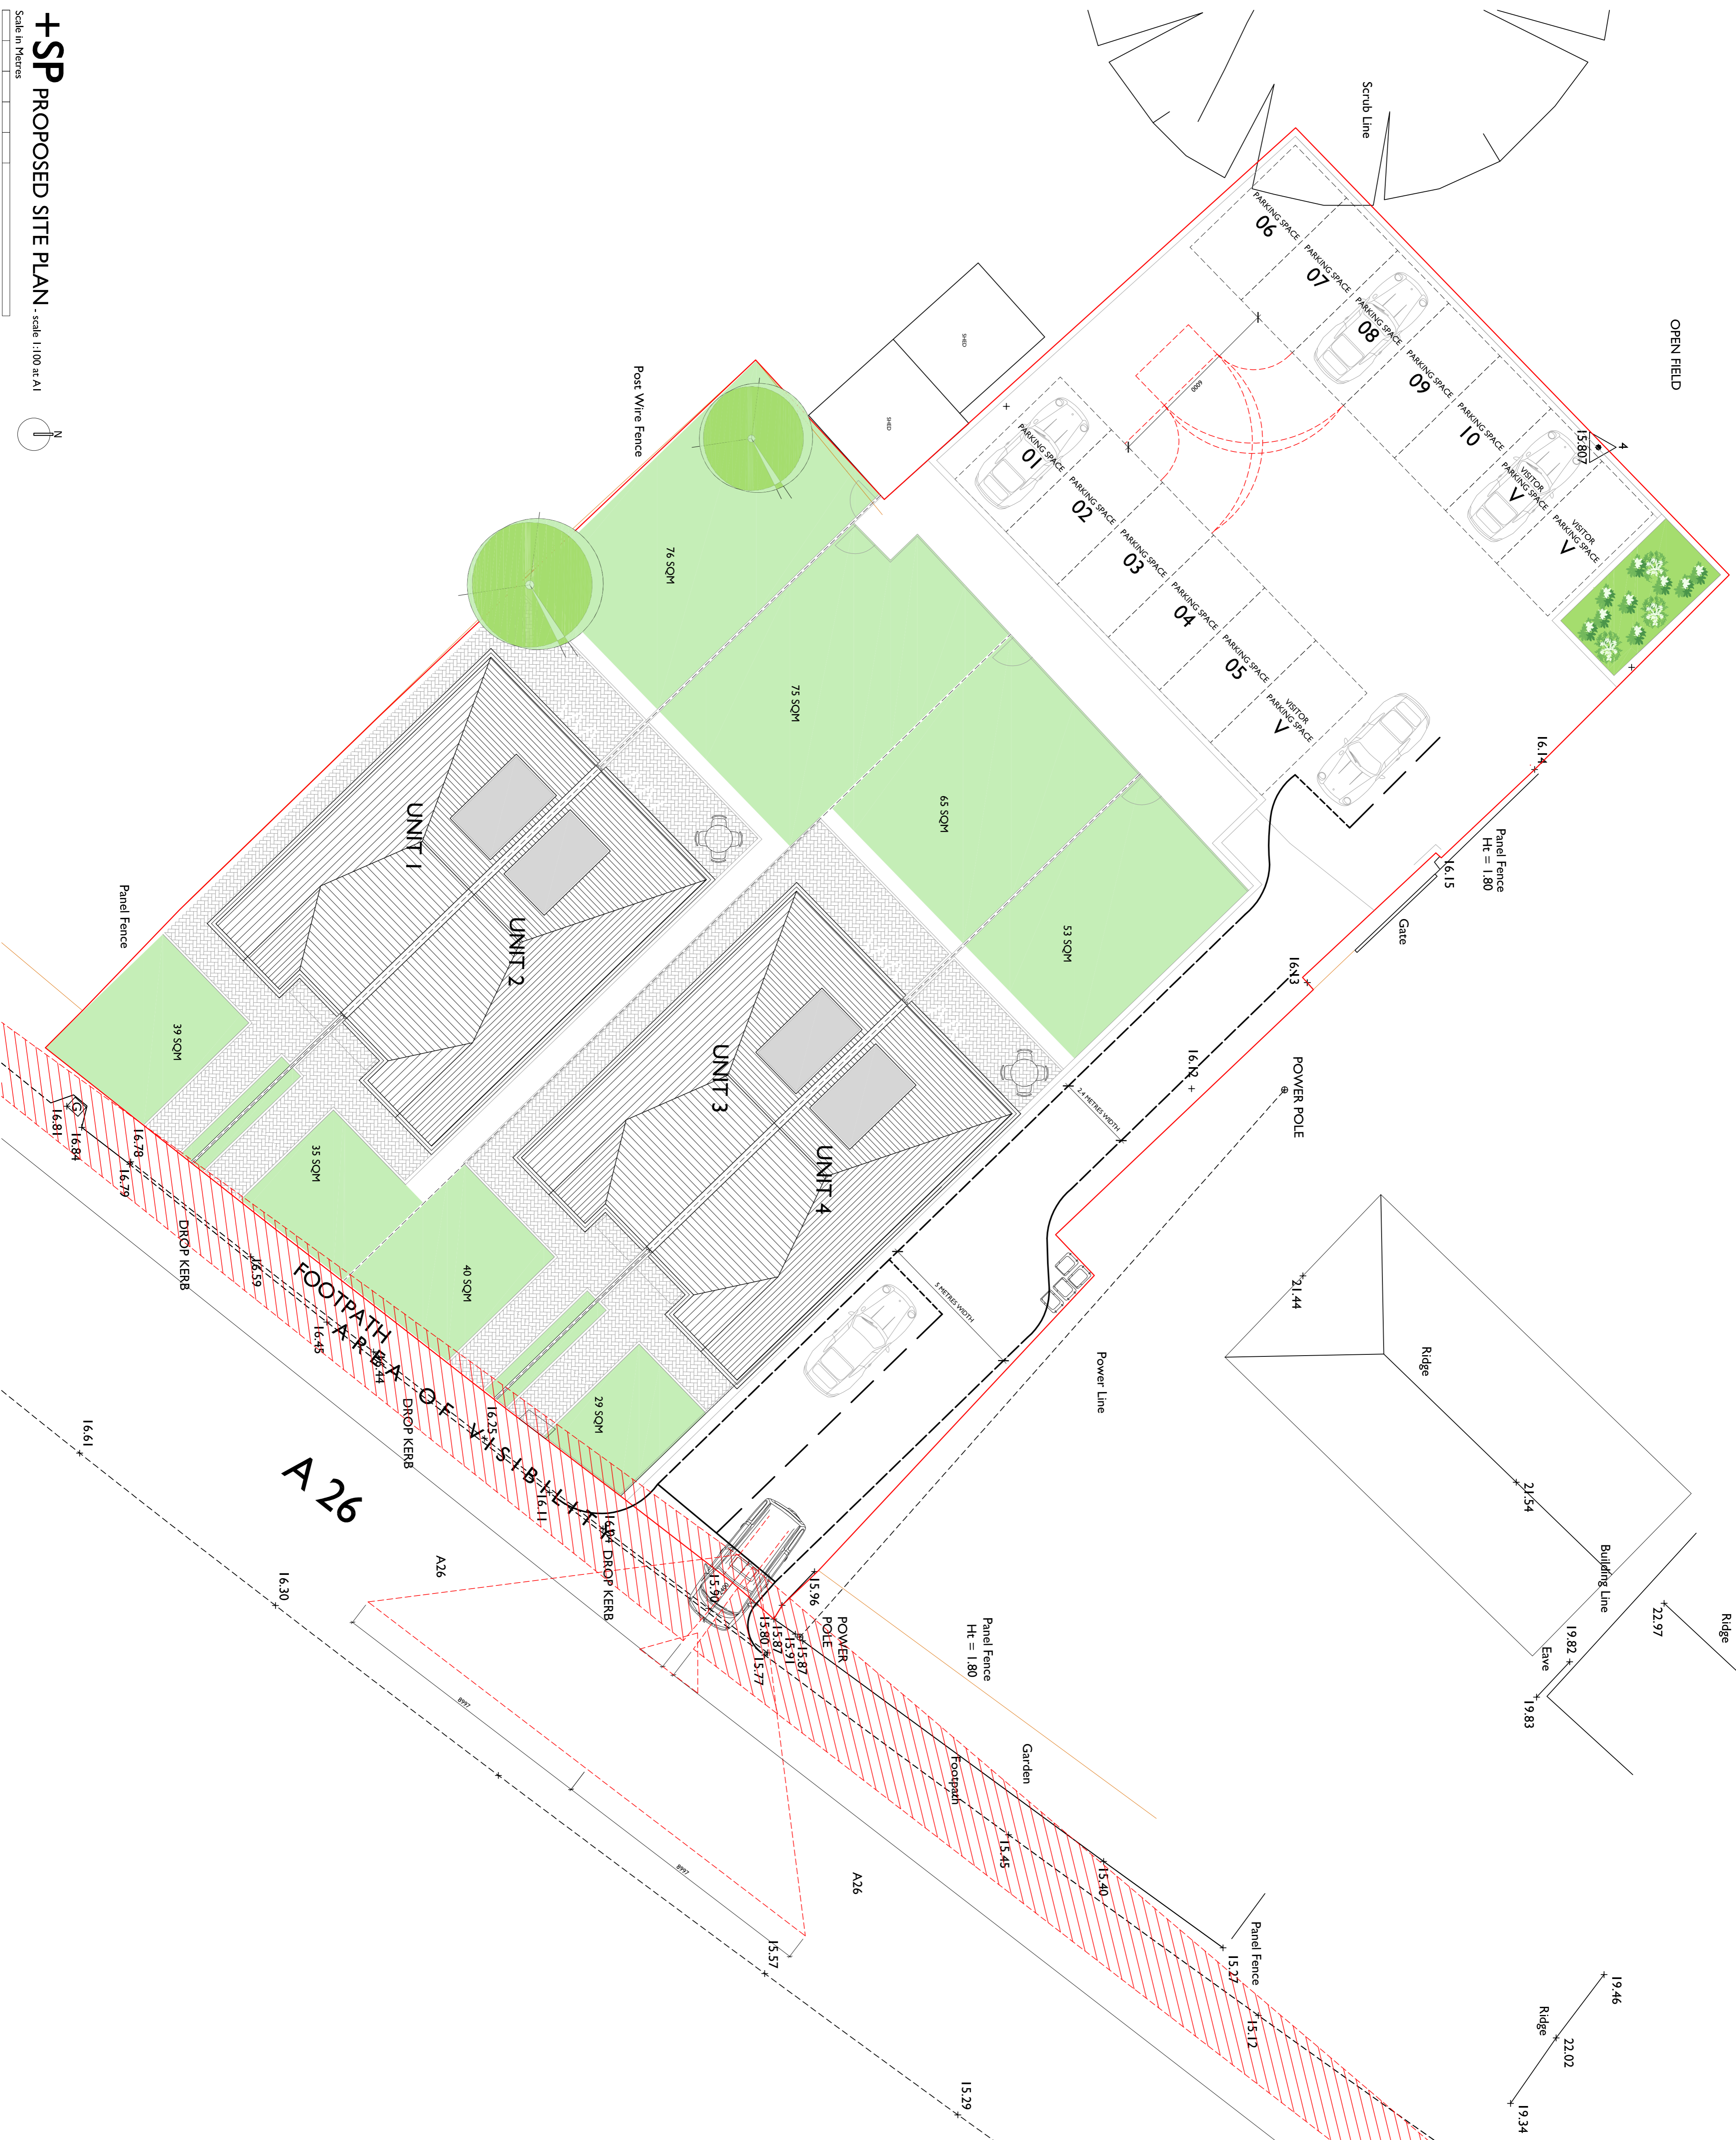

Only figured dimensions are to be used. All dimensions to be checked on site.
 Please note: Refer to 'type' of drawing below: planning drawings should only be treated as such.


Notes

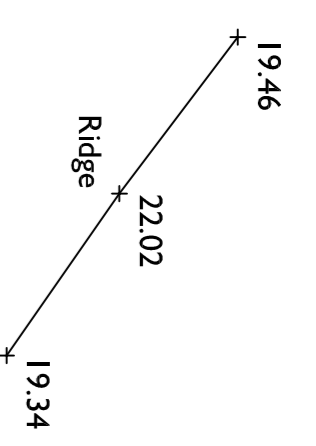

A 03.15 SITE ENTRANCE AMENDED TO ALLOW CARS TO PASS AW

APPLICATION FOR DETAILED PLANNING FOR CONSENT

REVISION

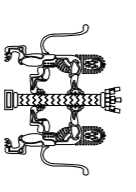

Liam Russell Architects
 architecture and development

The studio, 2, Bond Street, Upper, Regent Street, Grosvenor Gardens, London, W1A 2AA, UK
 Tel: +44 (0)20 7733 2300 Fax: +44 (0)20 7733 2301
 Email: info@liamrussellarchitects.co.uk
 * Liam Russell Architects Ltd registered in England and Wales 07388315

JOB	CHECKED
ROSE HILL COUNTRY STORE	LBA
ROSE HILL COUNTRY STORE	AW
UCKFIELD	
TN 22 5UH	

CLIENT	DATE
HELIX HOMES	01.15

DRAWING	SCALE
SITE PLAN	1:100 @ A1 1:200 @ A3

NUMBER	REVISION
12229A-004	A

